


DATE	AMENDMENT	No.	DO NOT SCALE DRAWINGS WALL THICKNESS IS NOMINAL EXECUTE WORK IN ACCORDANCE WITH REQUIREMENTS OF THE N.C.C. AUSTRALIAN STANDARDS, LOCAL COUNCILS AND ALL RELEVANT AUTHORITIES CONFIRM ALL DIMENSIONS ON SITE		ARCHITECT KIM MURRAY ARCHITECT NSW REG No. 5800 17 HOADS ROAD, BENDICK MURRELL NSW 2803 mob. 0401 390 714	CLIENT NAME Ellie McCulloch 103 Officers Parade, Condobolin NSW 2877	PROJECT GARAGE AND STORE ROOM 103 Officers Parade, Condobolin NSW 2877	PLAN AND ELEVATIONS		Project number 24-740		DRAWING NUMBER	
										Date	18.03.25	02	
										Drawn by	Author	Revision No.	
										Checked by	Checker		
										Scale	1 : 100		

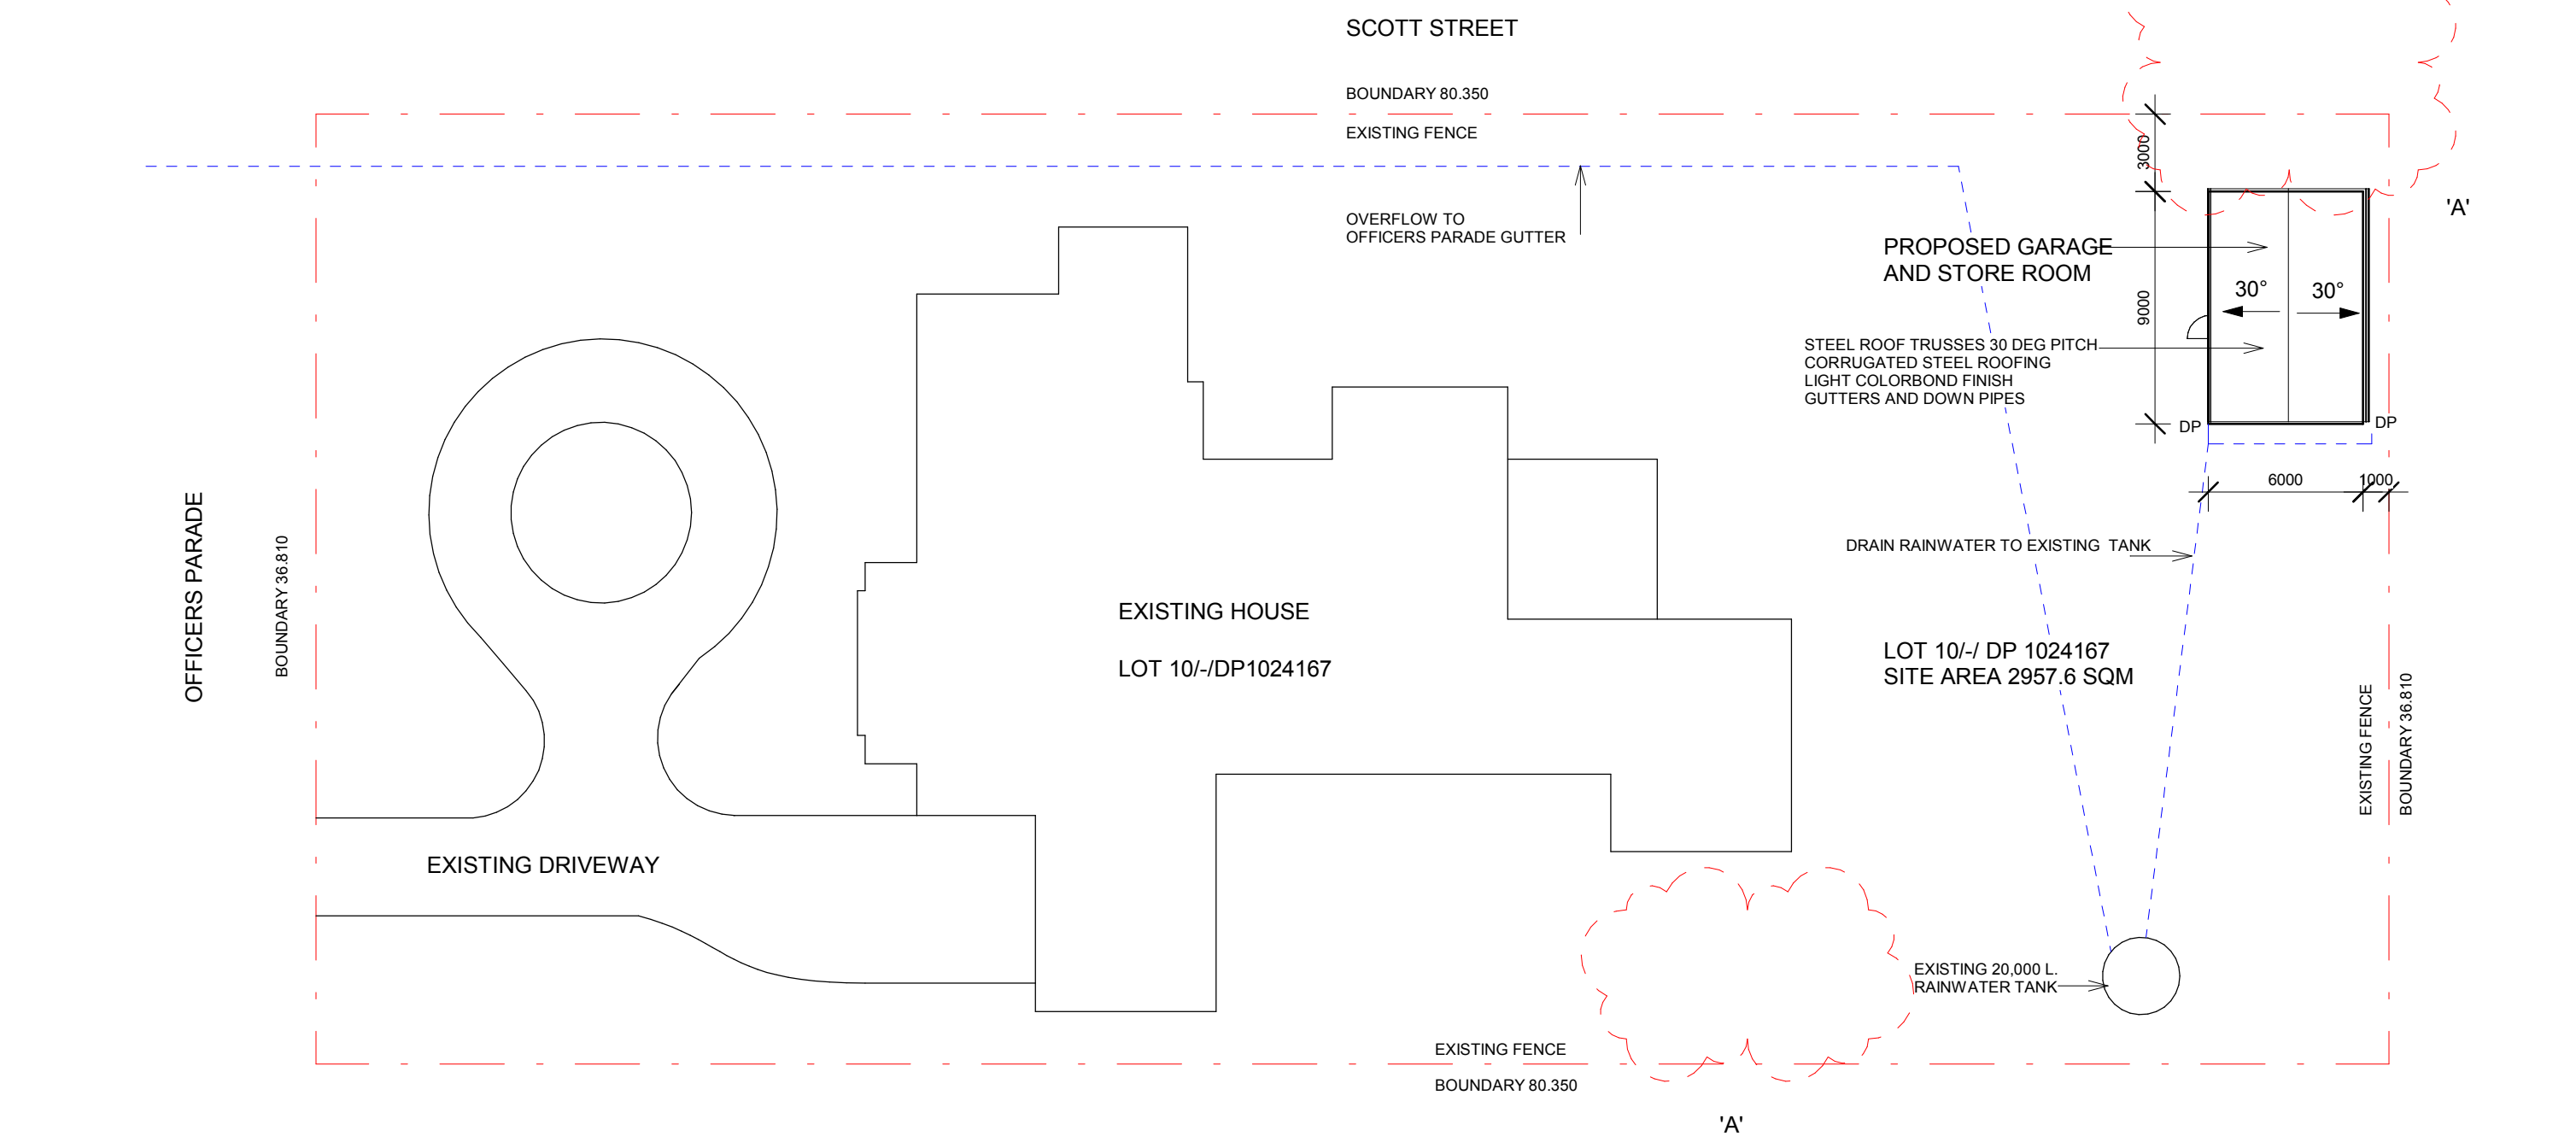

1 Site
1 : 250

DATE	AMENDMENT	No.	DO NOT SCALE DRAWINGS WALL THICKNESS IS NOMINAL EXECUTE WORK IN ACCORDANCE WITH REQUIREMENTS OF THE N.C.C. AUSTRALIAN STANDARDS, LOCAL COUNCILS AND ALL RELEVANT AUTHORITIES CONFIRM ALL DIMENSIONS ON SITE	ARCHITECT KIM MURRAY ARCHITECT NSW REG No. 5800 17 HOADS ROAD, BENDICK MURRELL NSW 2803 mob. 0401 390 714	CLIENT NAME Ellie McCulloch 103 Officers Parade, Condobolin NSW 2877	PROJECT GARAGE AND STORE ROOM 103 Officers Parade, Condobolin NSW 2877	SITE PLAN	MGA NORTH 	Project number	24-740	DRAWING NUMBER 01
18.03.25	REMOVE DRIVEWAY TO SCOTT STREET ADD TANK OVERFLOW TO OFFICERS PARADE	A							Date	18.03.25	
20.03.25	DA APPLICATION								Drawn by	Author	
									Checked by	Checker	Revision No. A
									Scale	1 : 250	